




RESIDENTIAL FLAT TOP FENCE-1 (H)*90" W
[EXT2](H=45" /58")

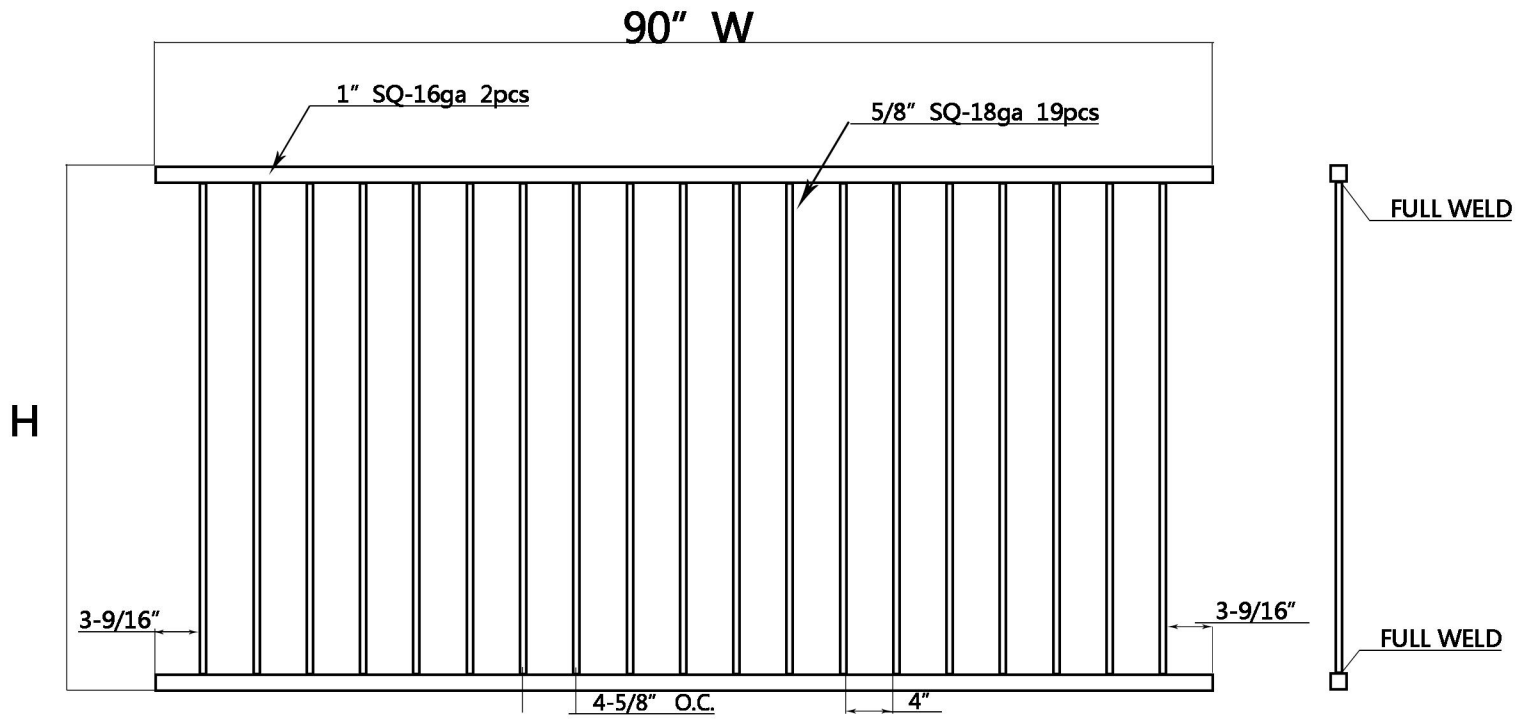


COMMERCIAL FLAT TOP FENCE-1 (H)*90" W
[EXT2](H=34" /40" /45")

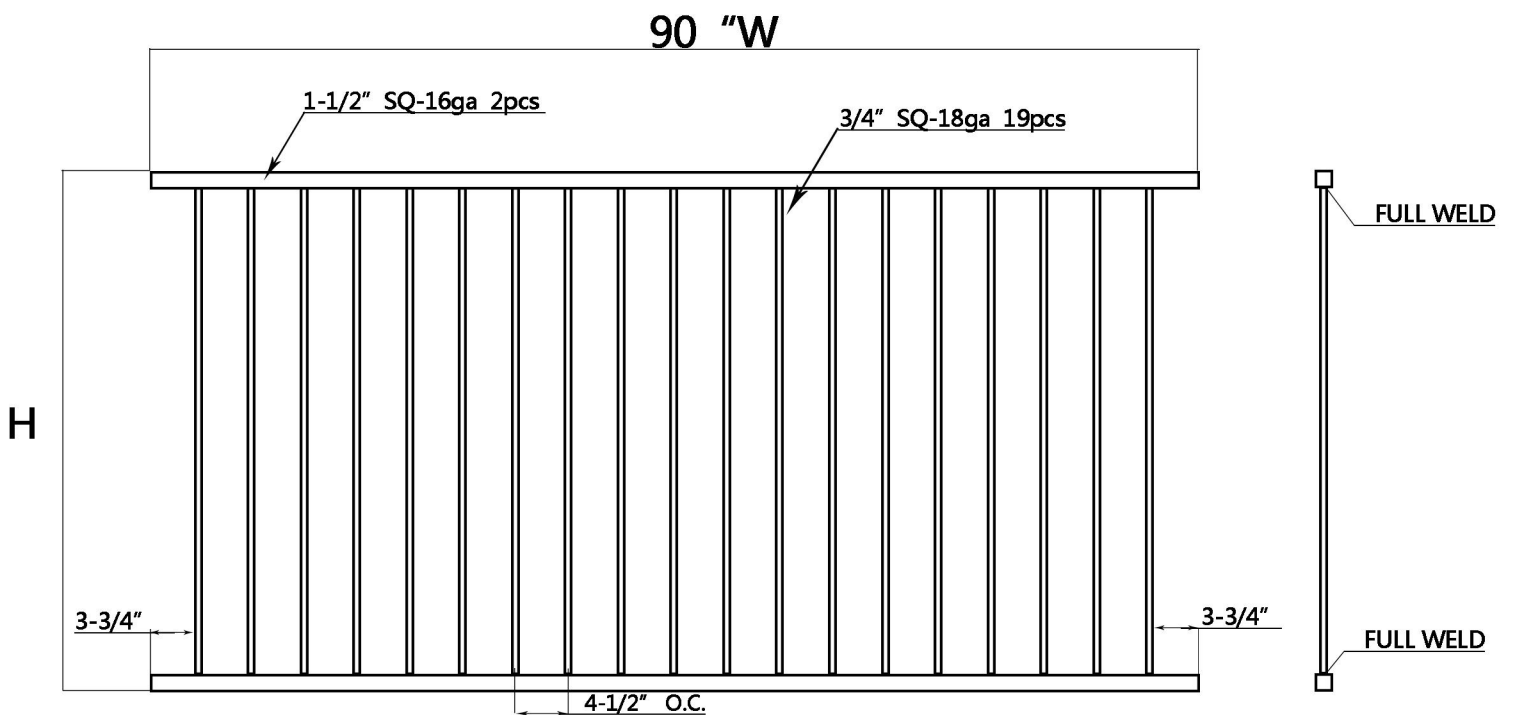


COMMERCIAL FLAT TOP FENCE-2 (H)*94 "W
[EXT2] (H=58" /70")

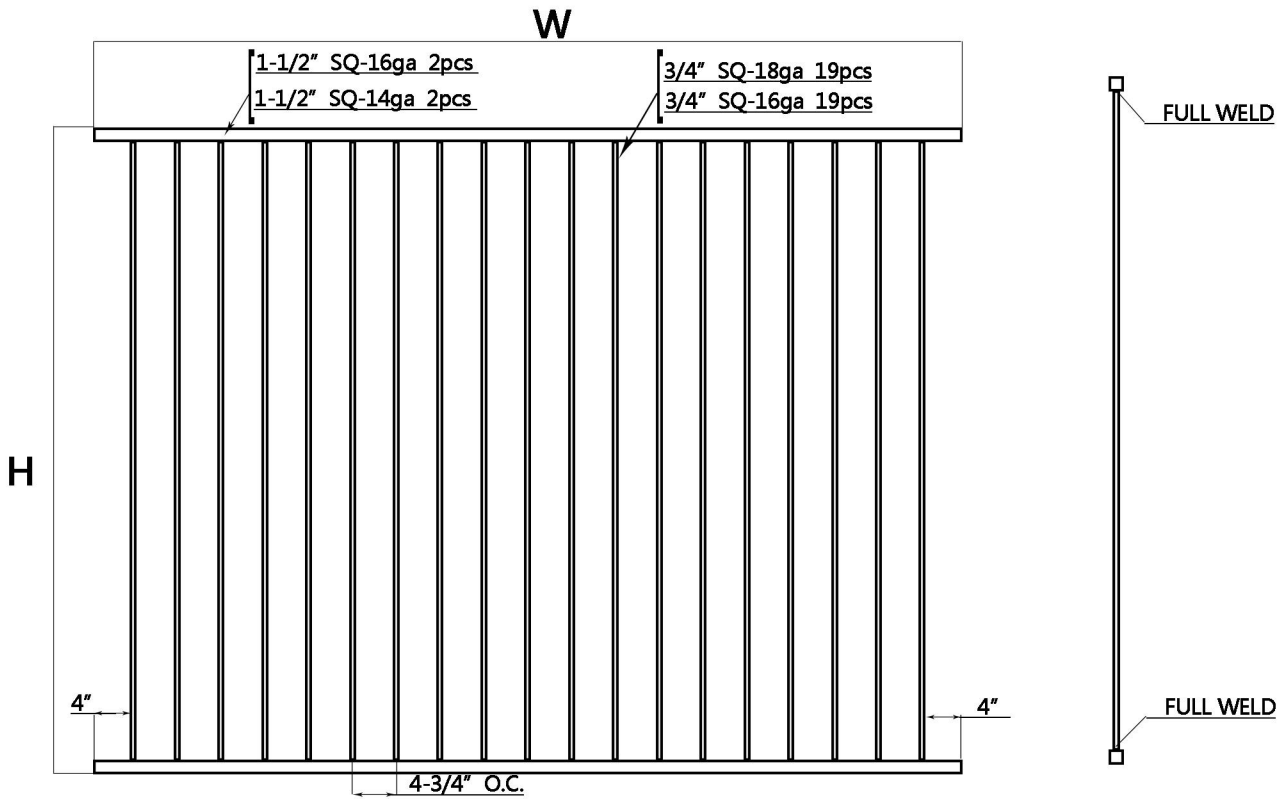


INDUSTRIAL FLAT TOP FENCE-1
93" H*93" W

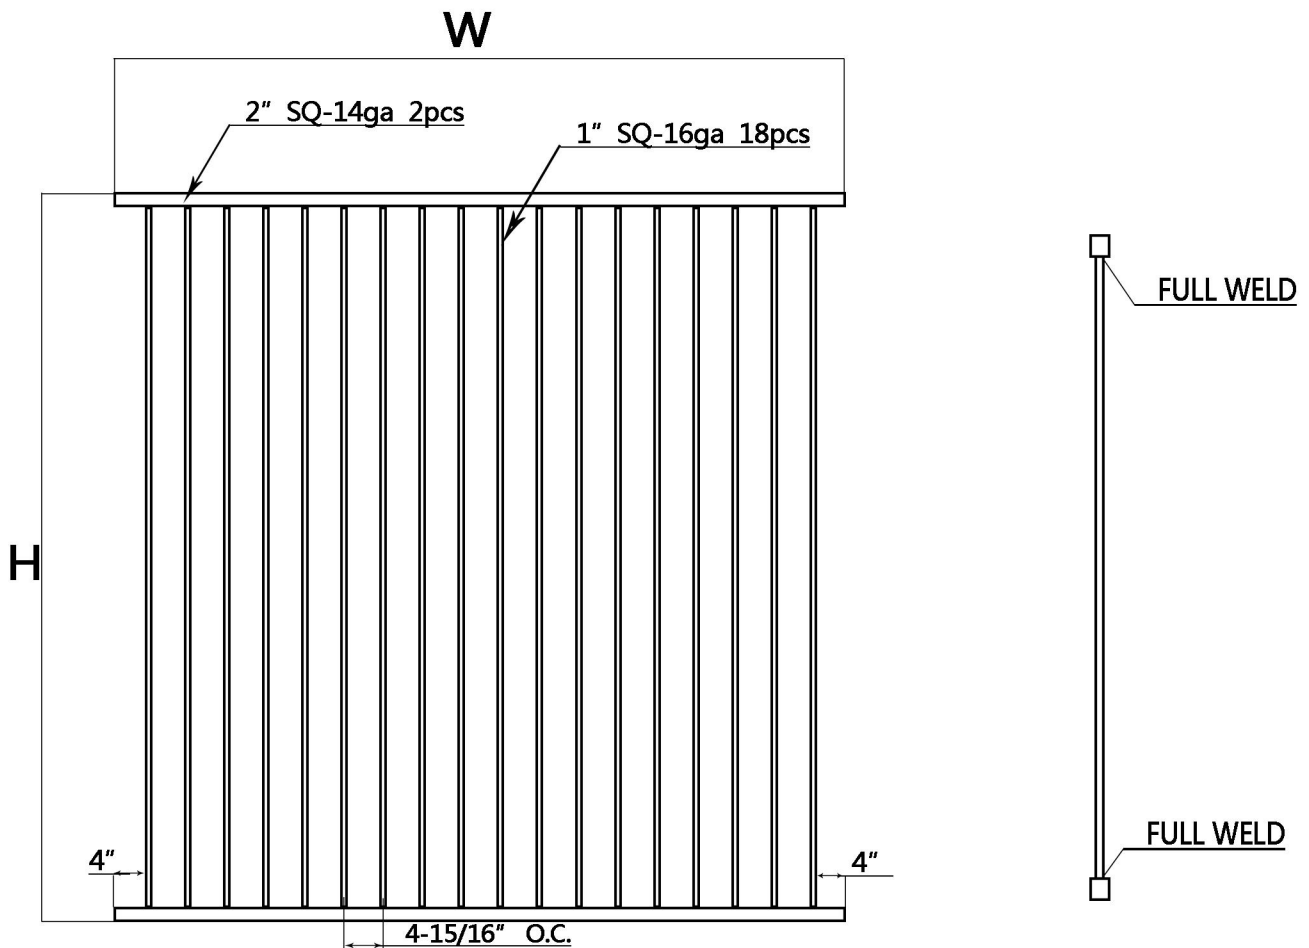

RESIDENTIAL GRADE SPEAR FENCE 70" H*90" W

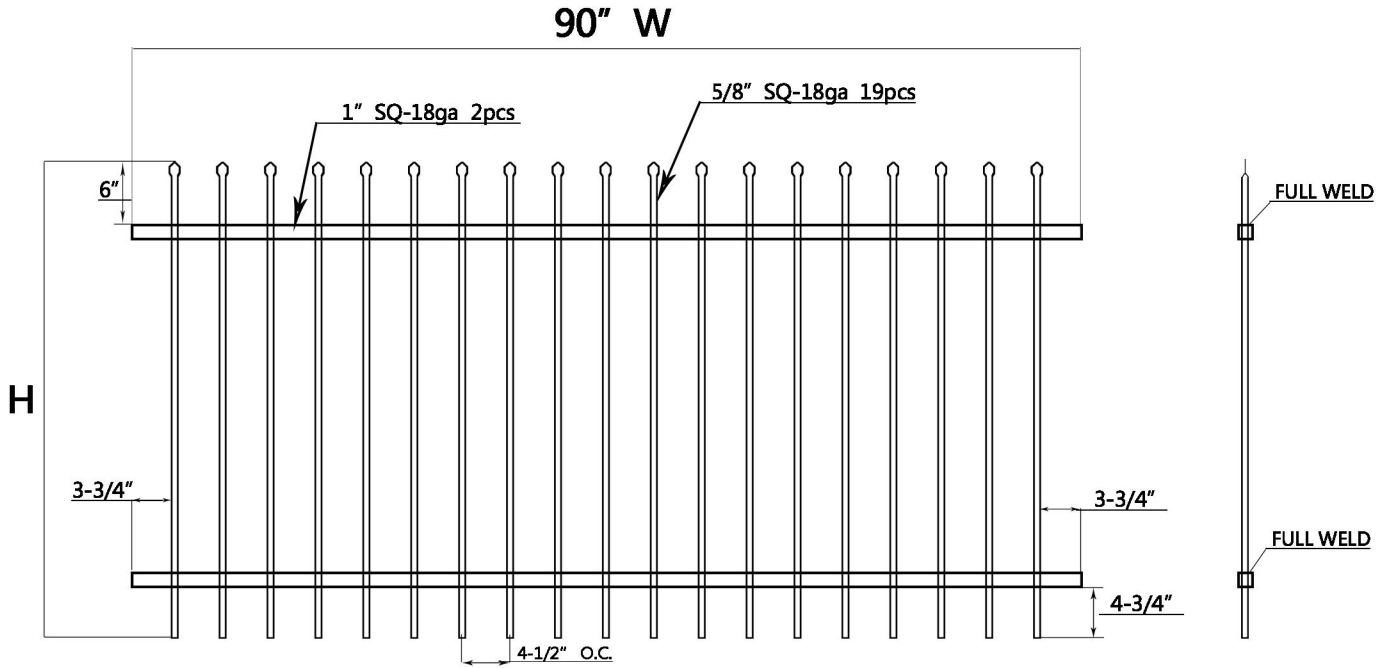


COMMERCIAL GRADE SPEAR FENCE-1 (H)*90" W [EXT2](H=45" /70")

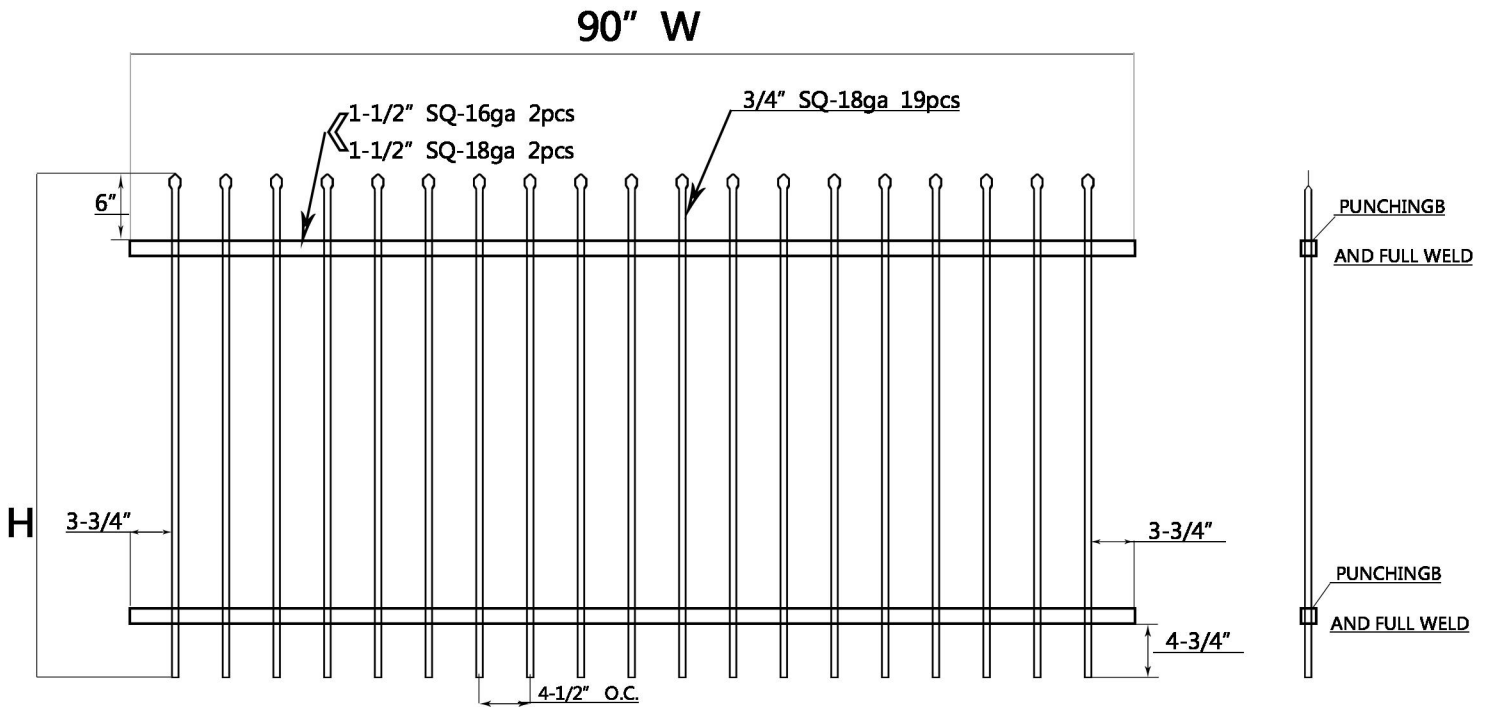


COMMERCIAL GRADE SPEAR FENCE-2 (H)*94" W [EXT2](H=58" /70" /82")

94" W

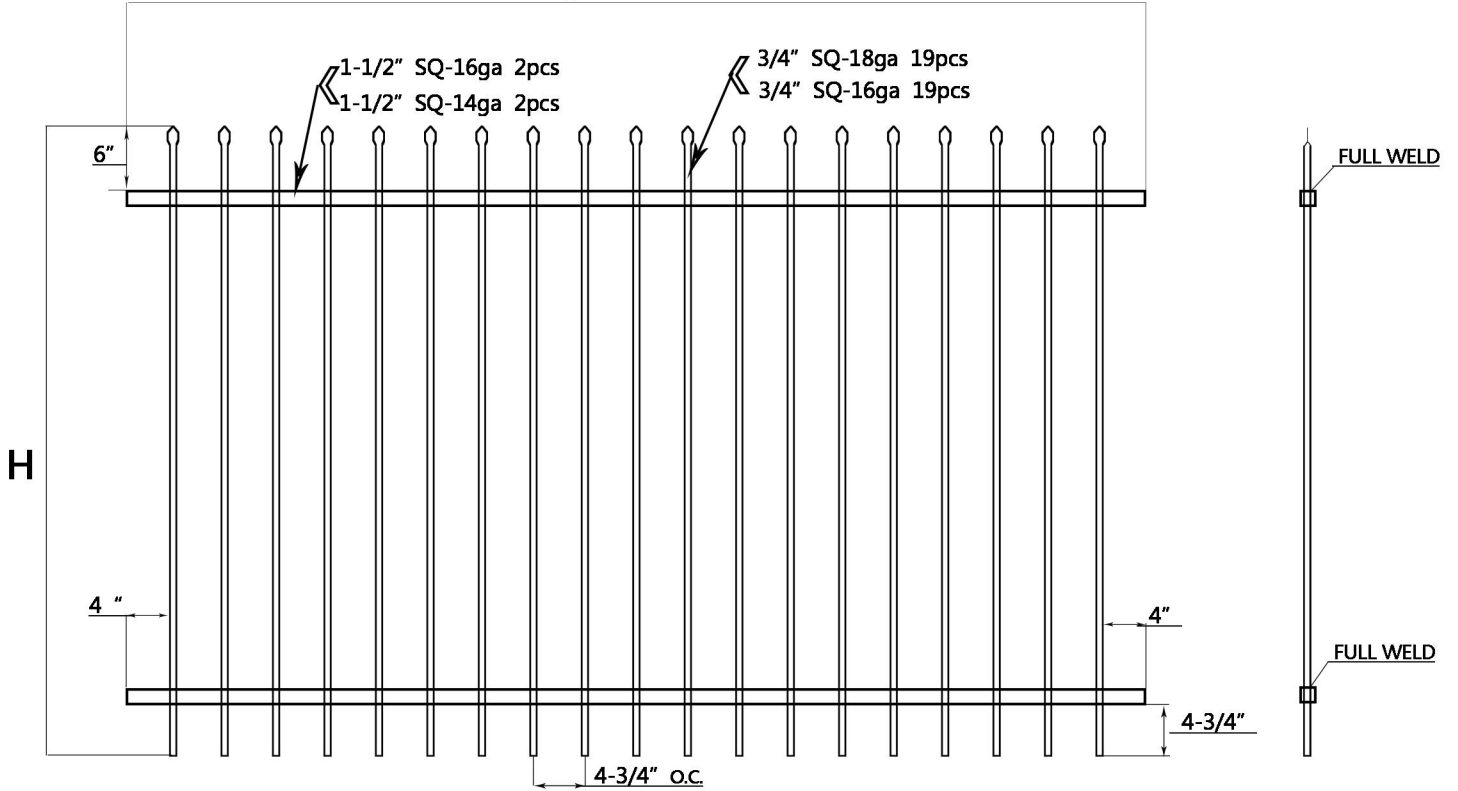


INDUSTRIAL GRADE SPEAR FENCE-1 93" H*93" W


W

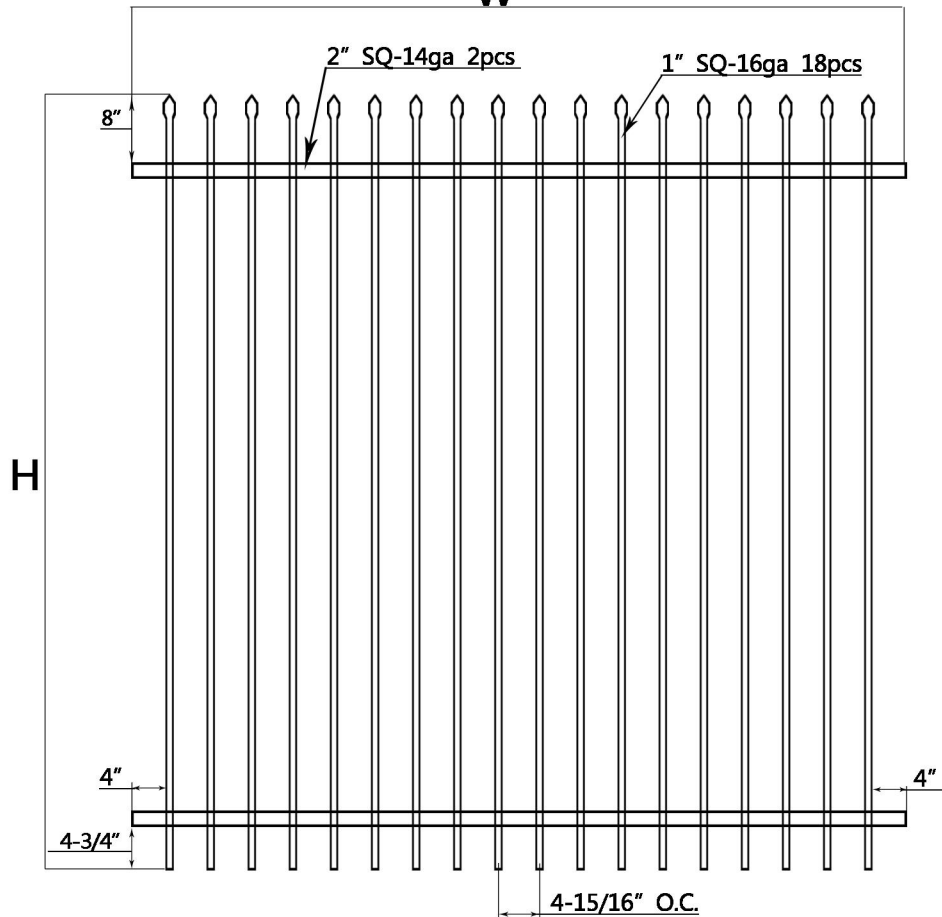


COMMERCIAL FLAT TOP FENCE WITH KNUCKLES-1
(H)*90" W [EXT2](H=34" /40" /45")

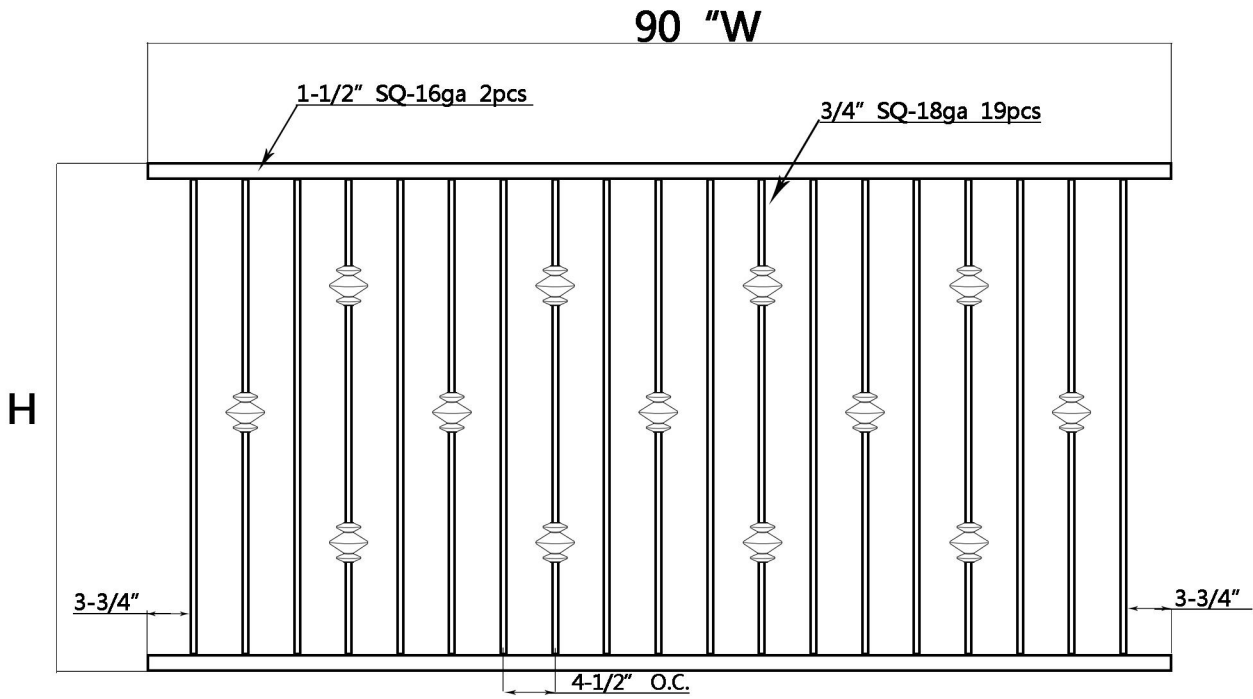


COMMERCIAL FLAT TOP FENCE WITH KNUCKLES-2
58" H*94" W

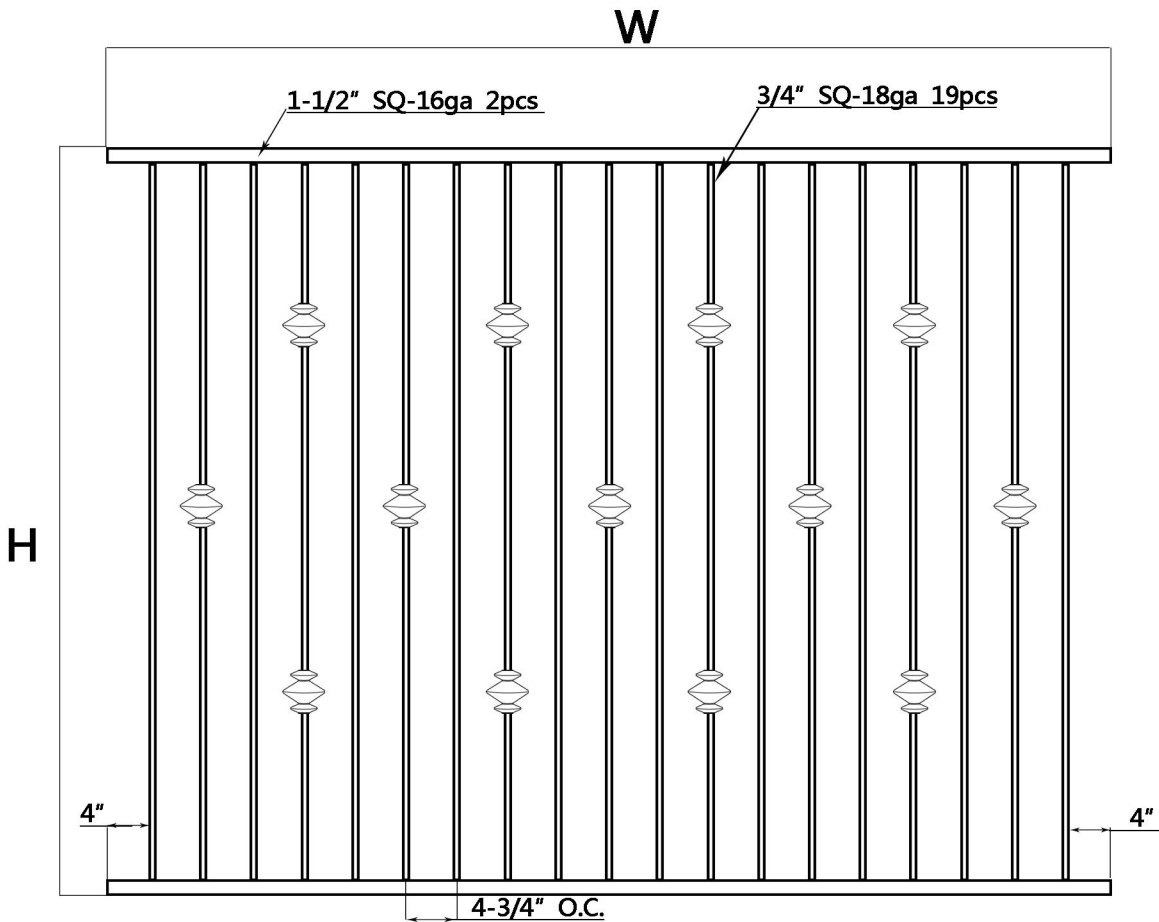


RESIDENTIAL FLAT TOP DEFORMED FENCE-1
(H)*90" W [EXT2](H=45" /58")

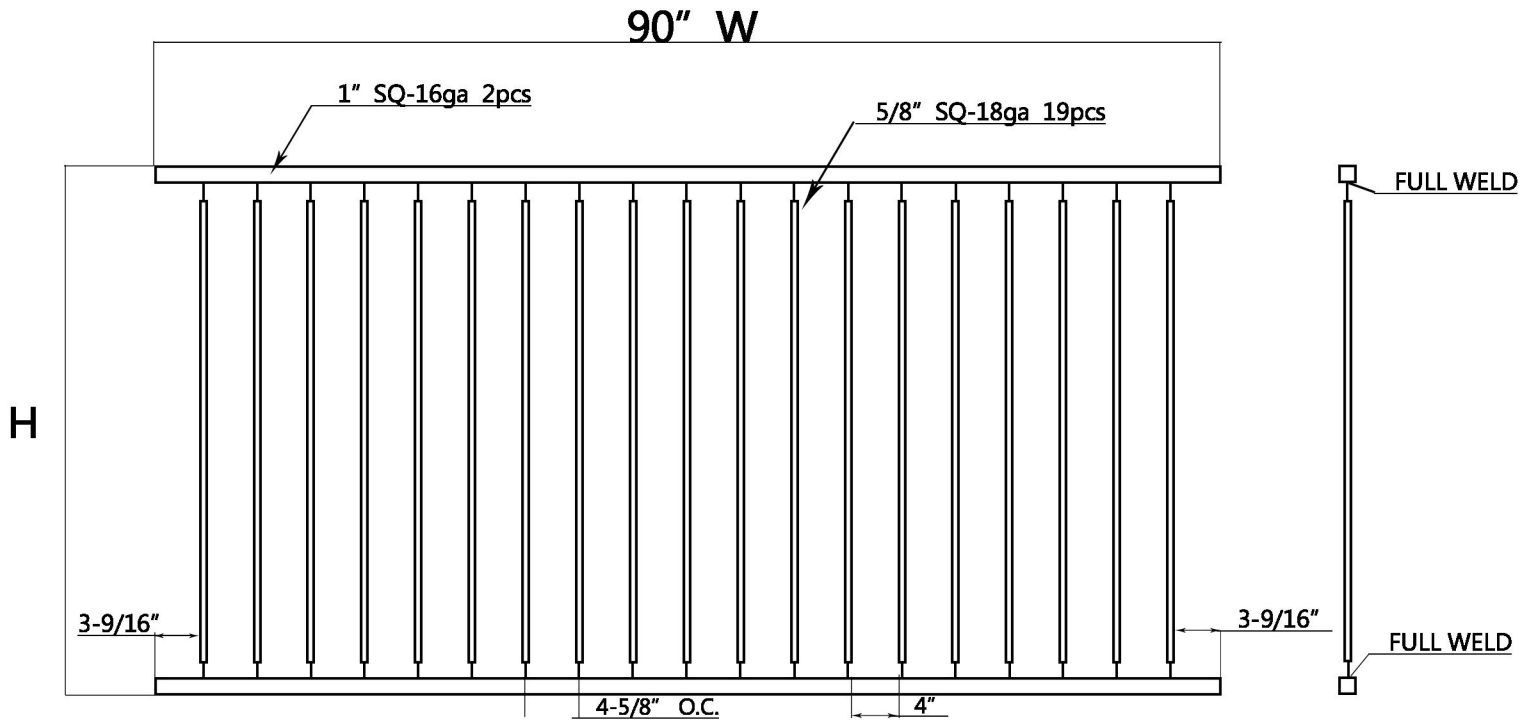


COMMERCIAL FLAT TOP DEFORMED FENCE-1
(H)*90" W [EXT2](H=40" /45")

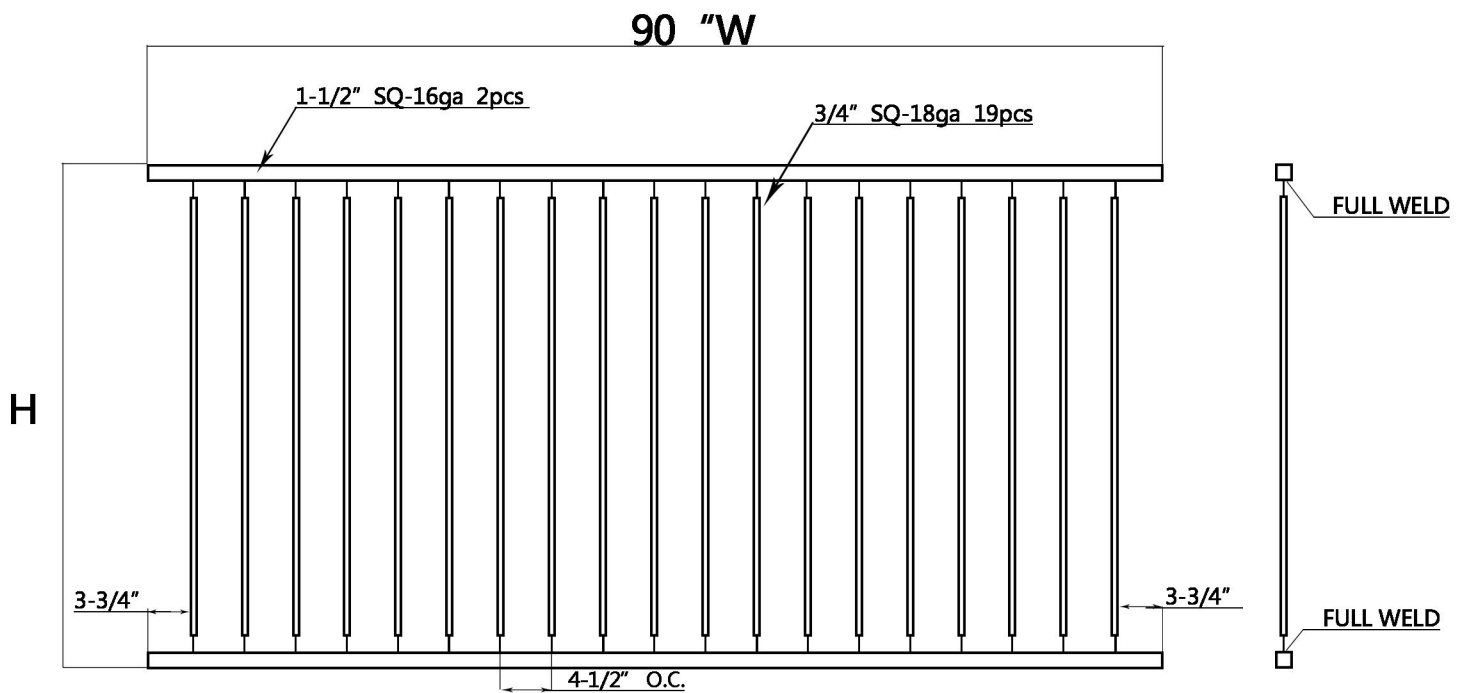

COMMERCIAL FLAT TOP DEFORMED FENCE-2 (H)*94 "W [EXT2] (H=58" /70")

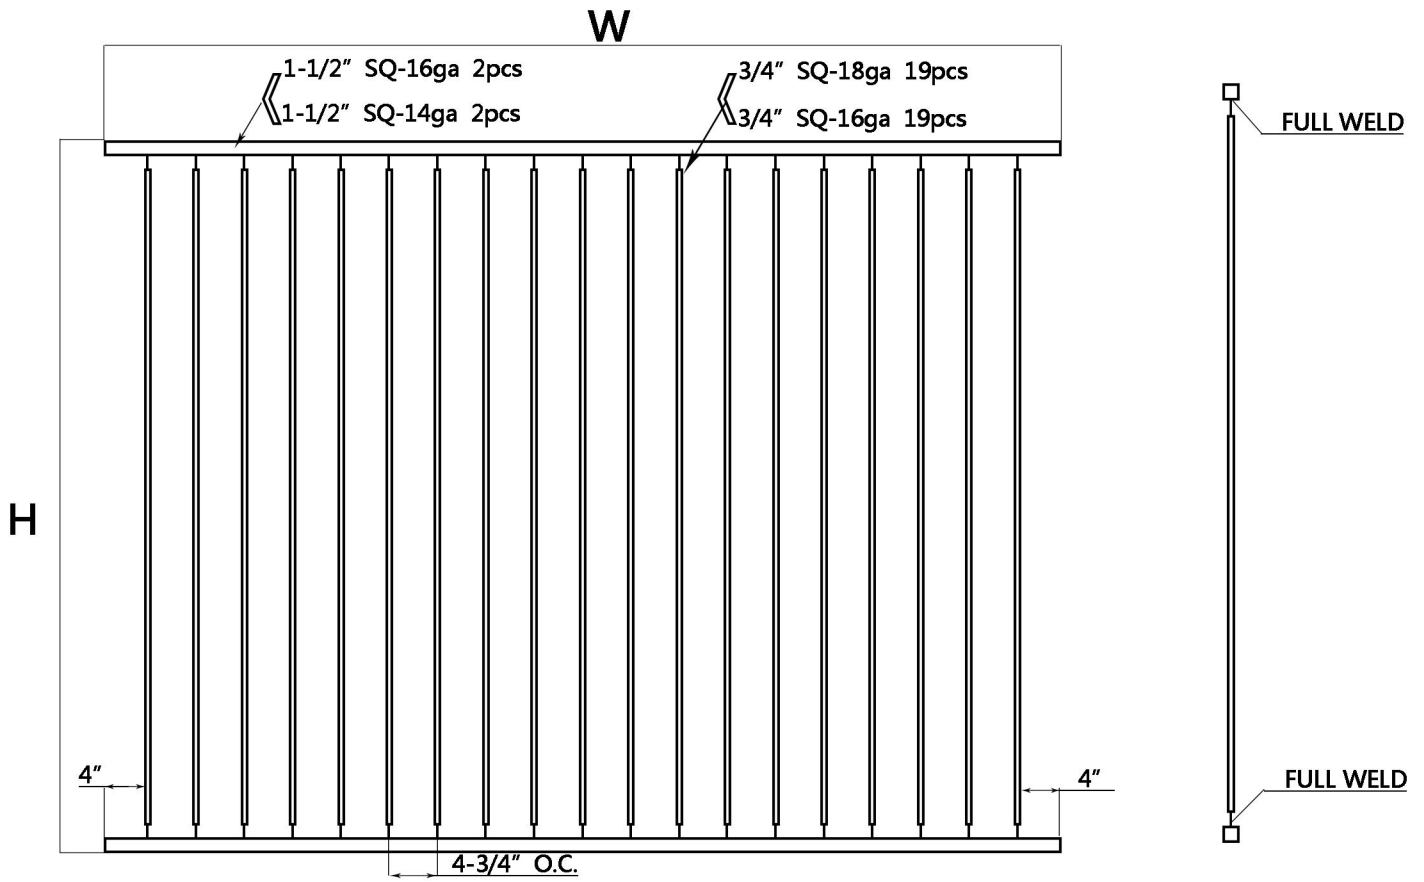



COMMERCIAL GRADE SPEAR FENCE-1 70" H*94" W

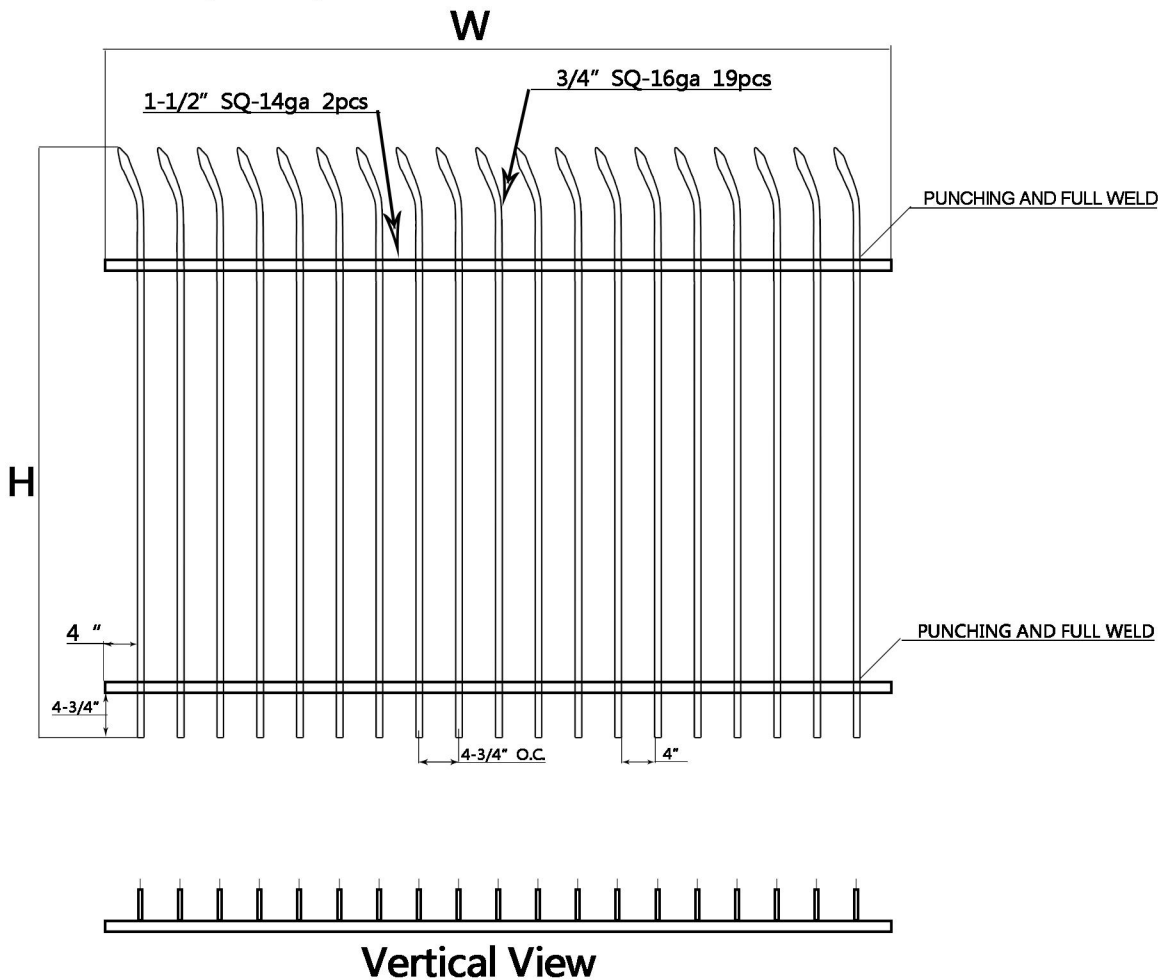

COMMERCIAL GRADE SPEAR FENCE-2

(H) *89" W [EXT2] (H=82" /93")

W

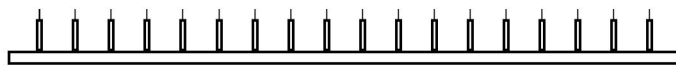
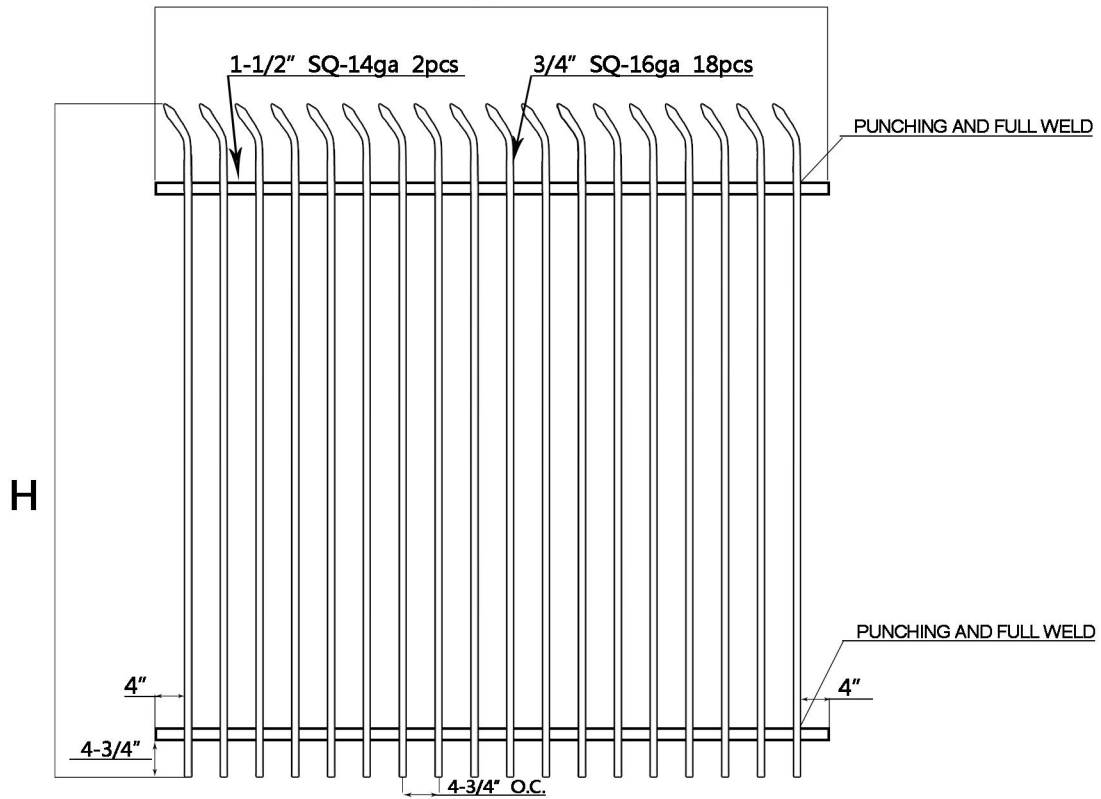


Vertical View

INDUSTRIAL GRADE SPEAR FENCE

93" H*93" W

W

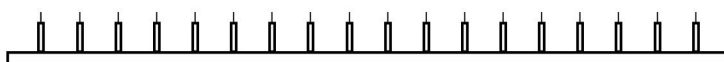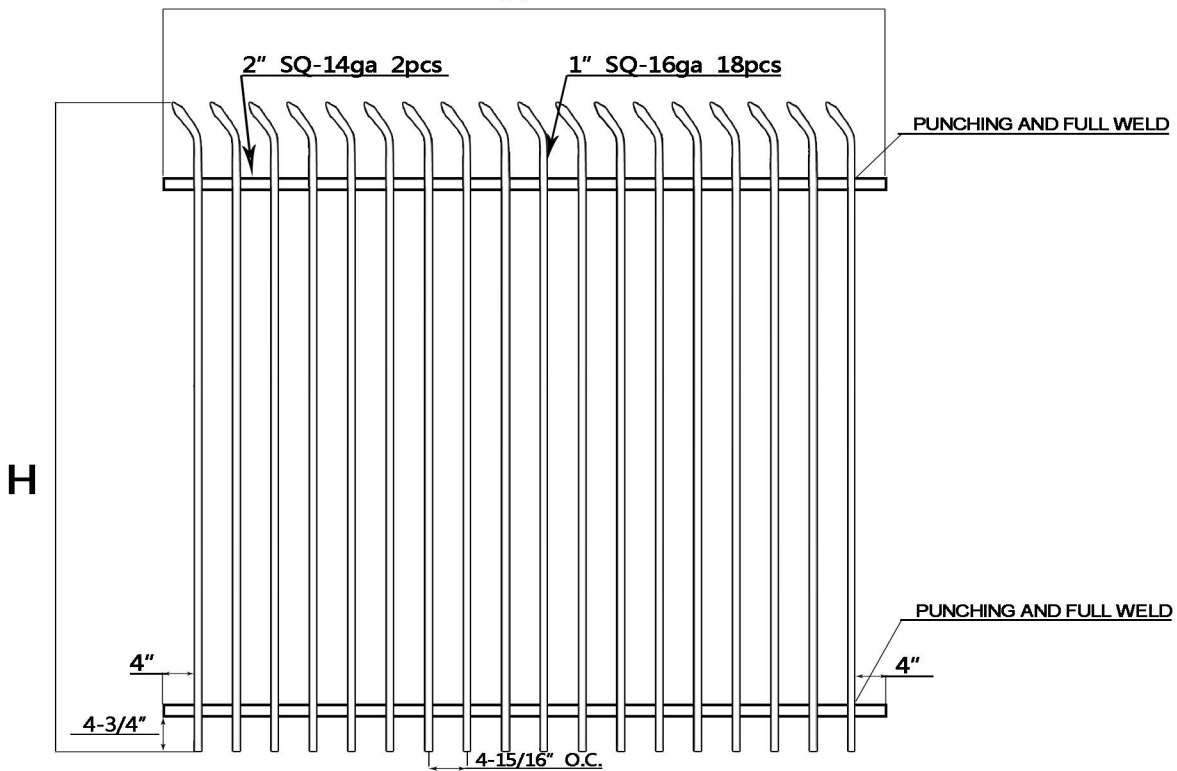

Vertical View